



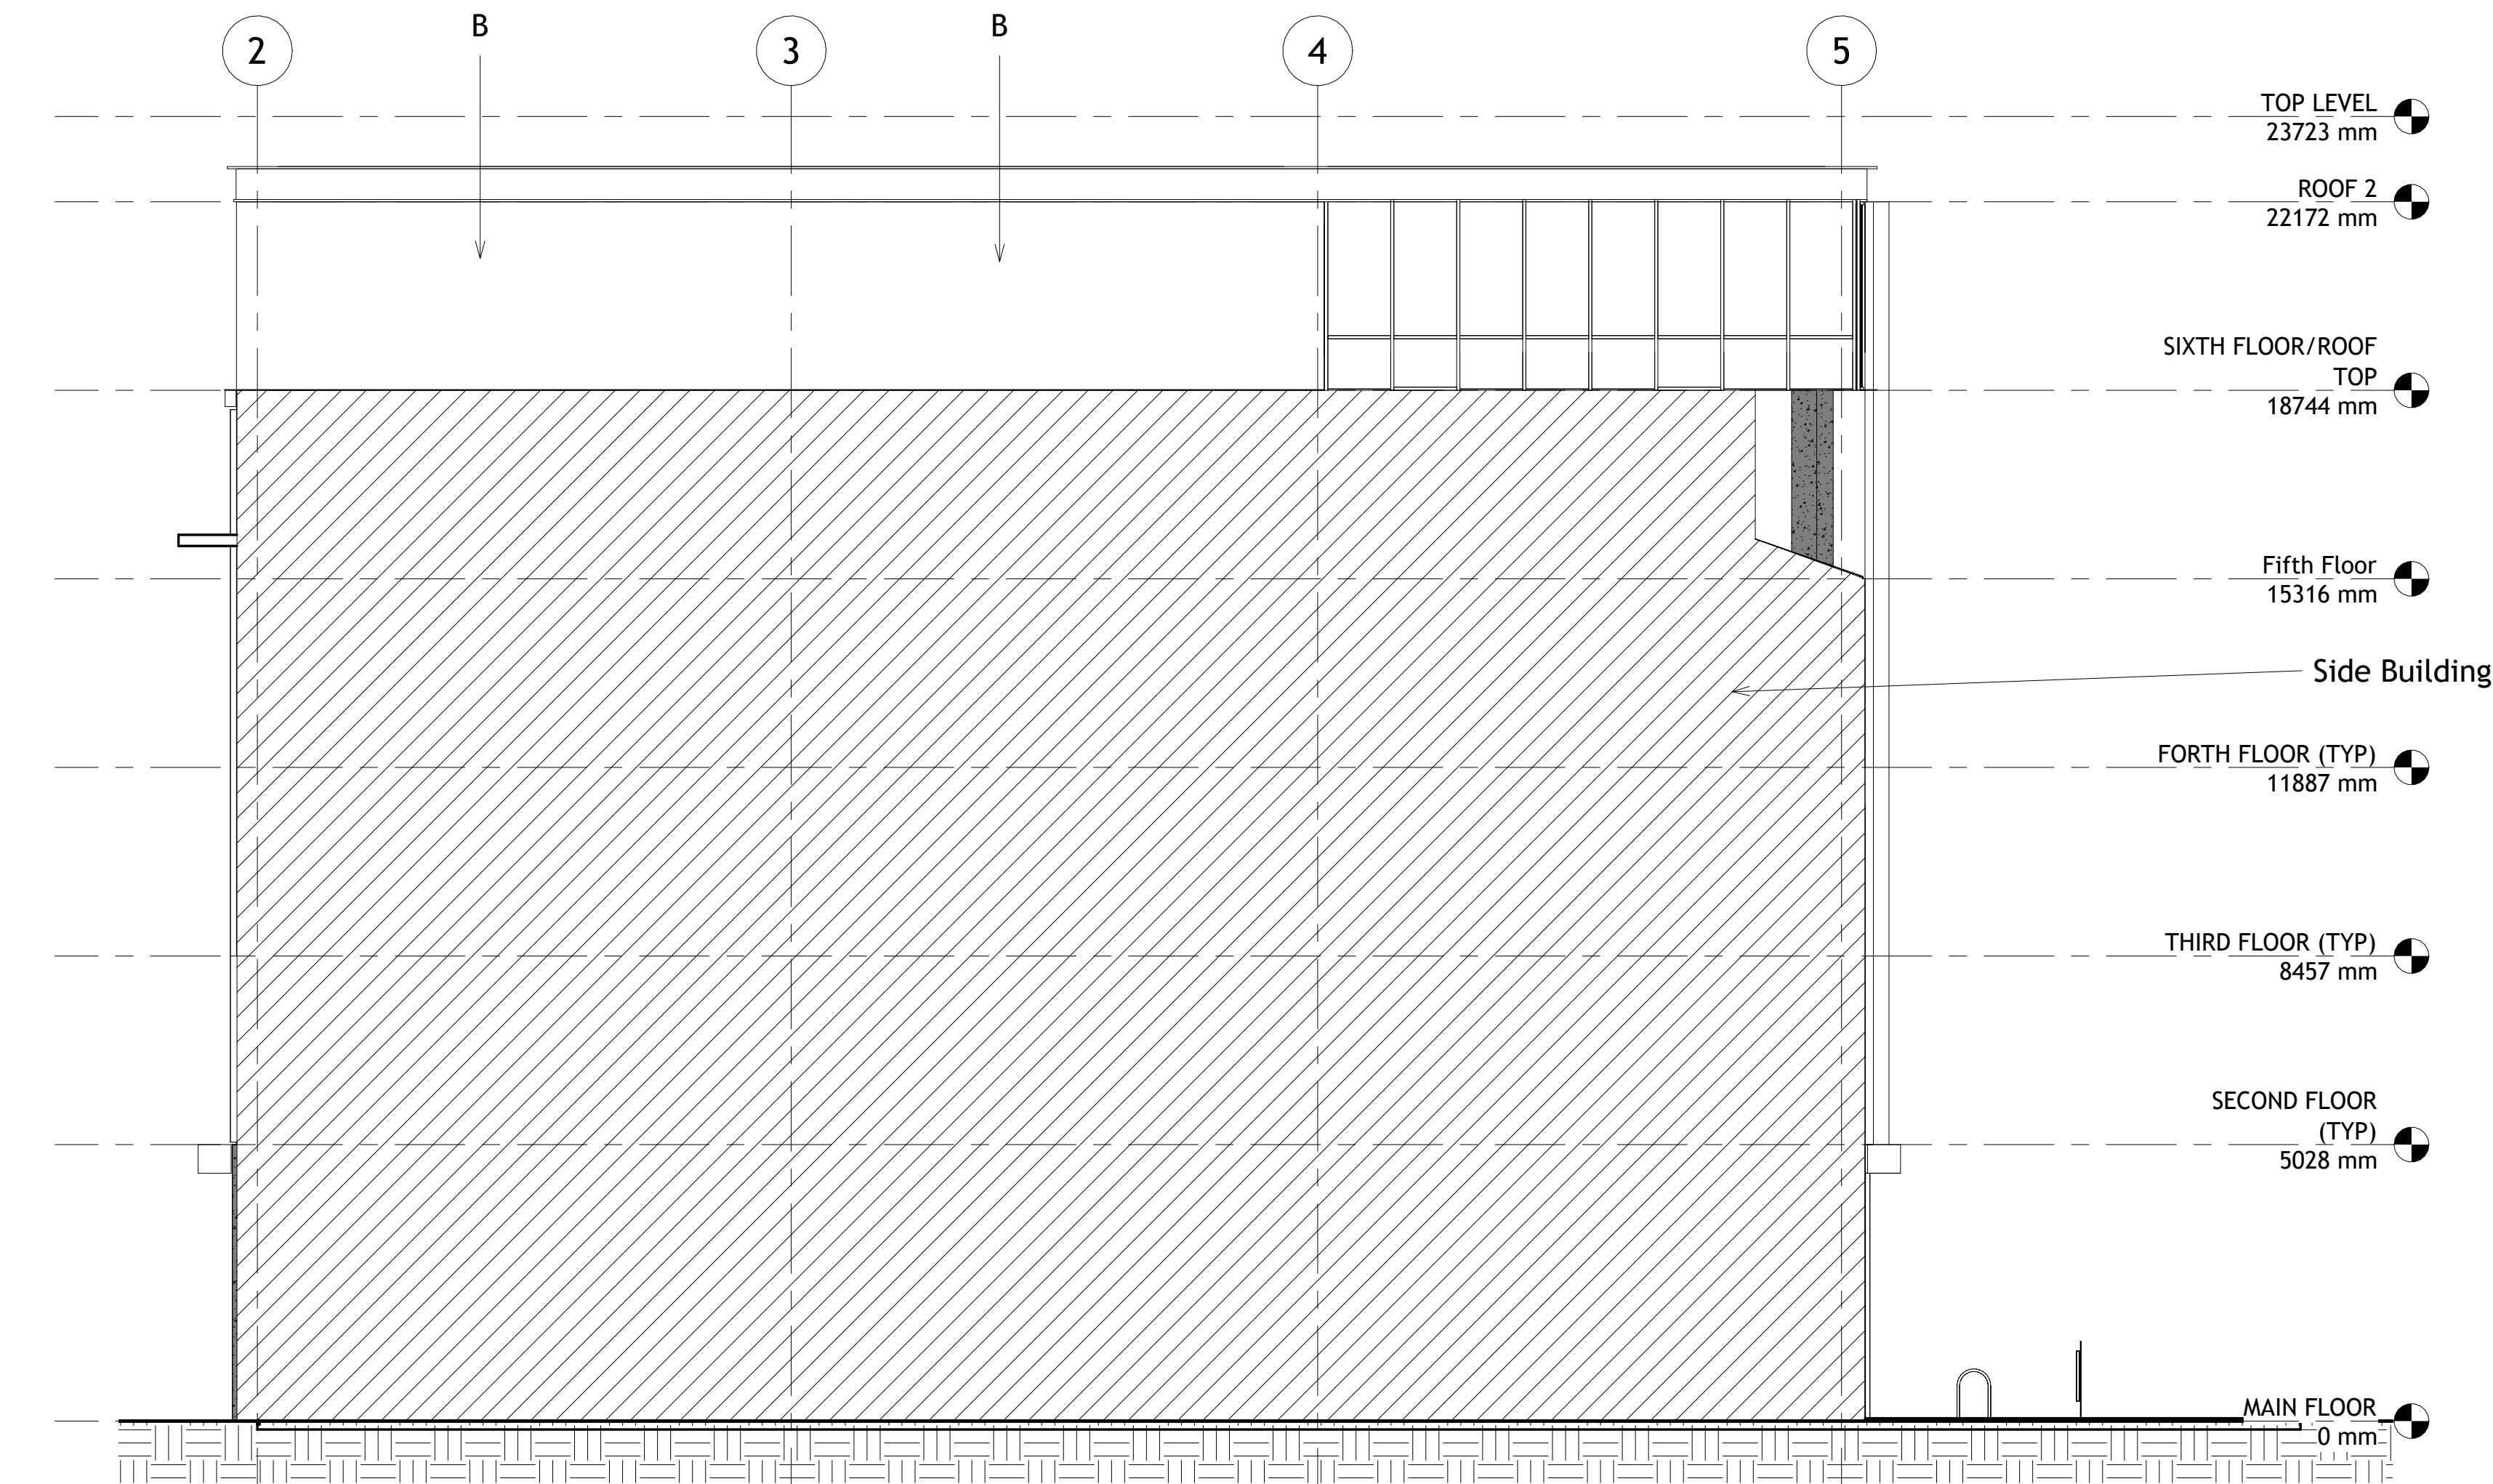

① West Elevation
1 : 100

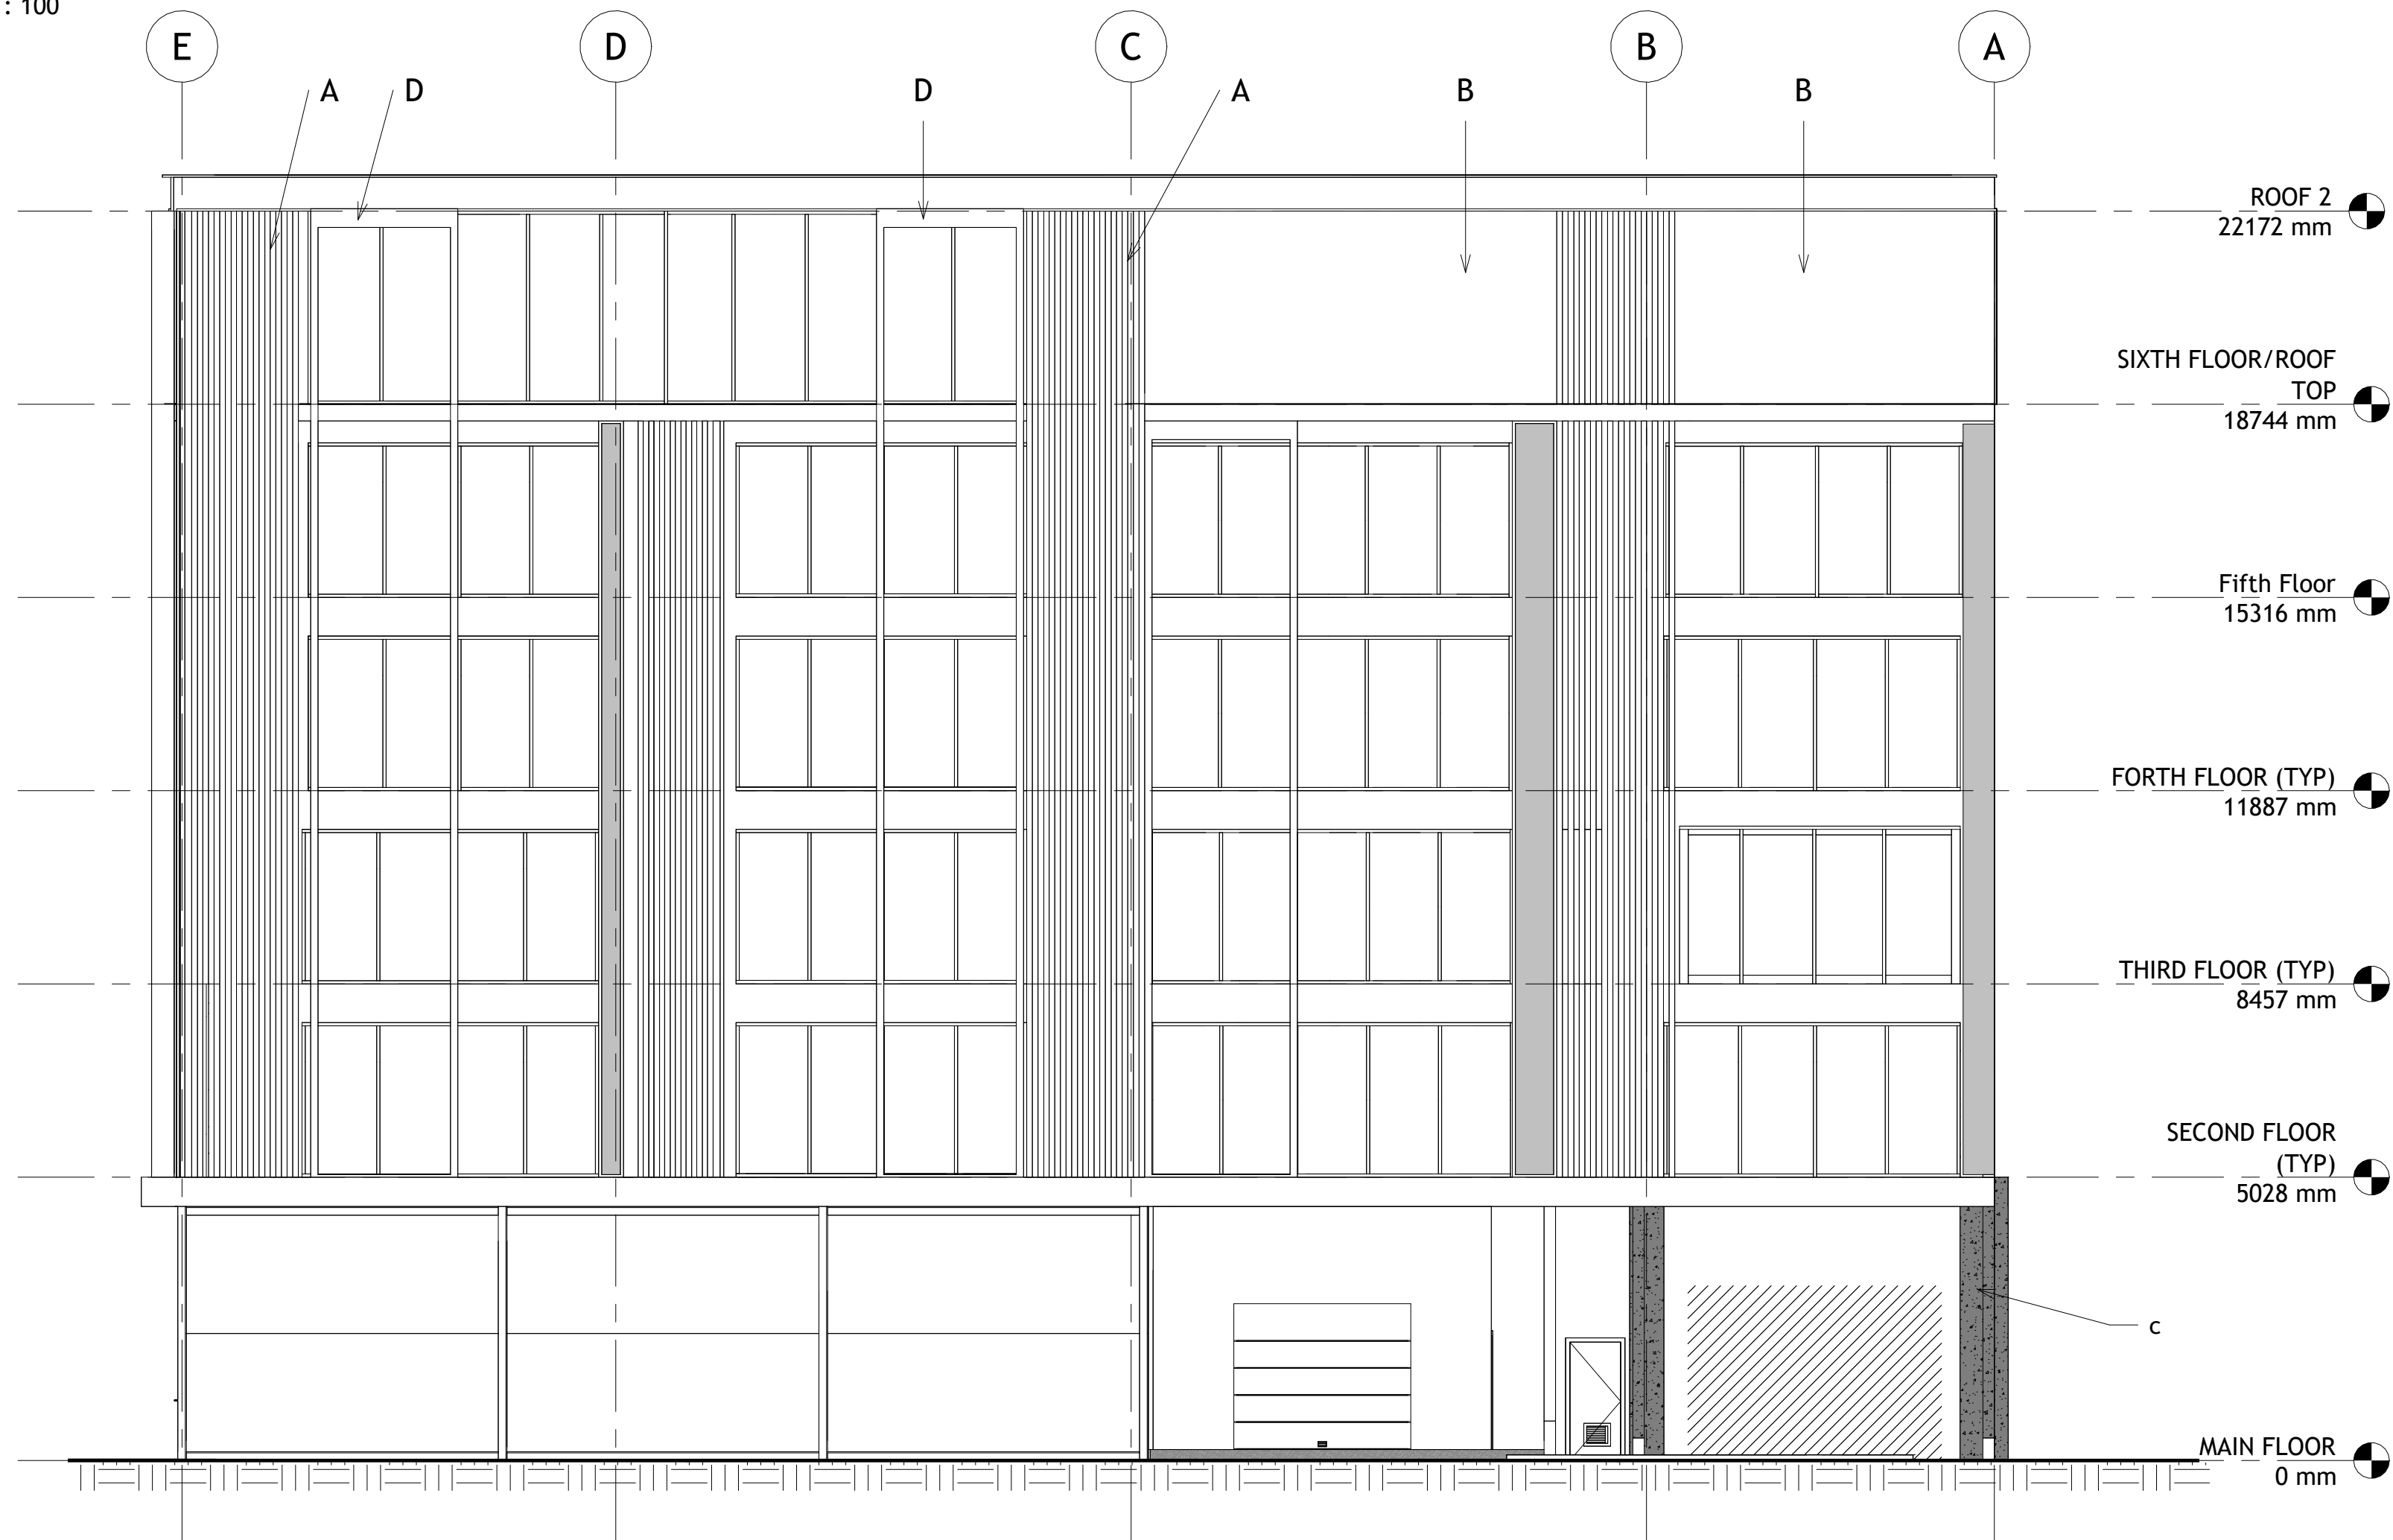

② North
1 : 100

EXTERIOR FINISH LEGEND

- A- METAL SHINGLE ZALMAG
- B- COMPOSITE PANEL - MANUFACTURER; FUNDERMAX
- C - CONCRETE COLUMN - SMOOTH FINISH
- D - WOOD GRAIN ALUMINUM SIDING

professional seal
prime consultant



401, 1040 - 7 Ave, Sw Calgary, Alberta, Canada
Tel: 403 - 269 - 5959 Fax: 403 - 233 - 8149
www.mcplusa.ca

client

Deli Tech Development

consultants

phase / date

NOTE:

Issue Description

Issue Date

Project Title

Office conversion

Project Municipal Address

1000-8th Ave SW,
Calgary

Project Legal Address

BLOCK 44 PLAN SA1
LOTS 21-23, portions of
LOT 24, east half of LOT 25

MC+A file No.

MCA 1272

Phase

Design Development

Date

February, 2025

Scale

Drafted By

N.S.

Checked By

M.C.

Sheet Title

Elevations

Sheet Number

A1-09- 01