



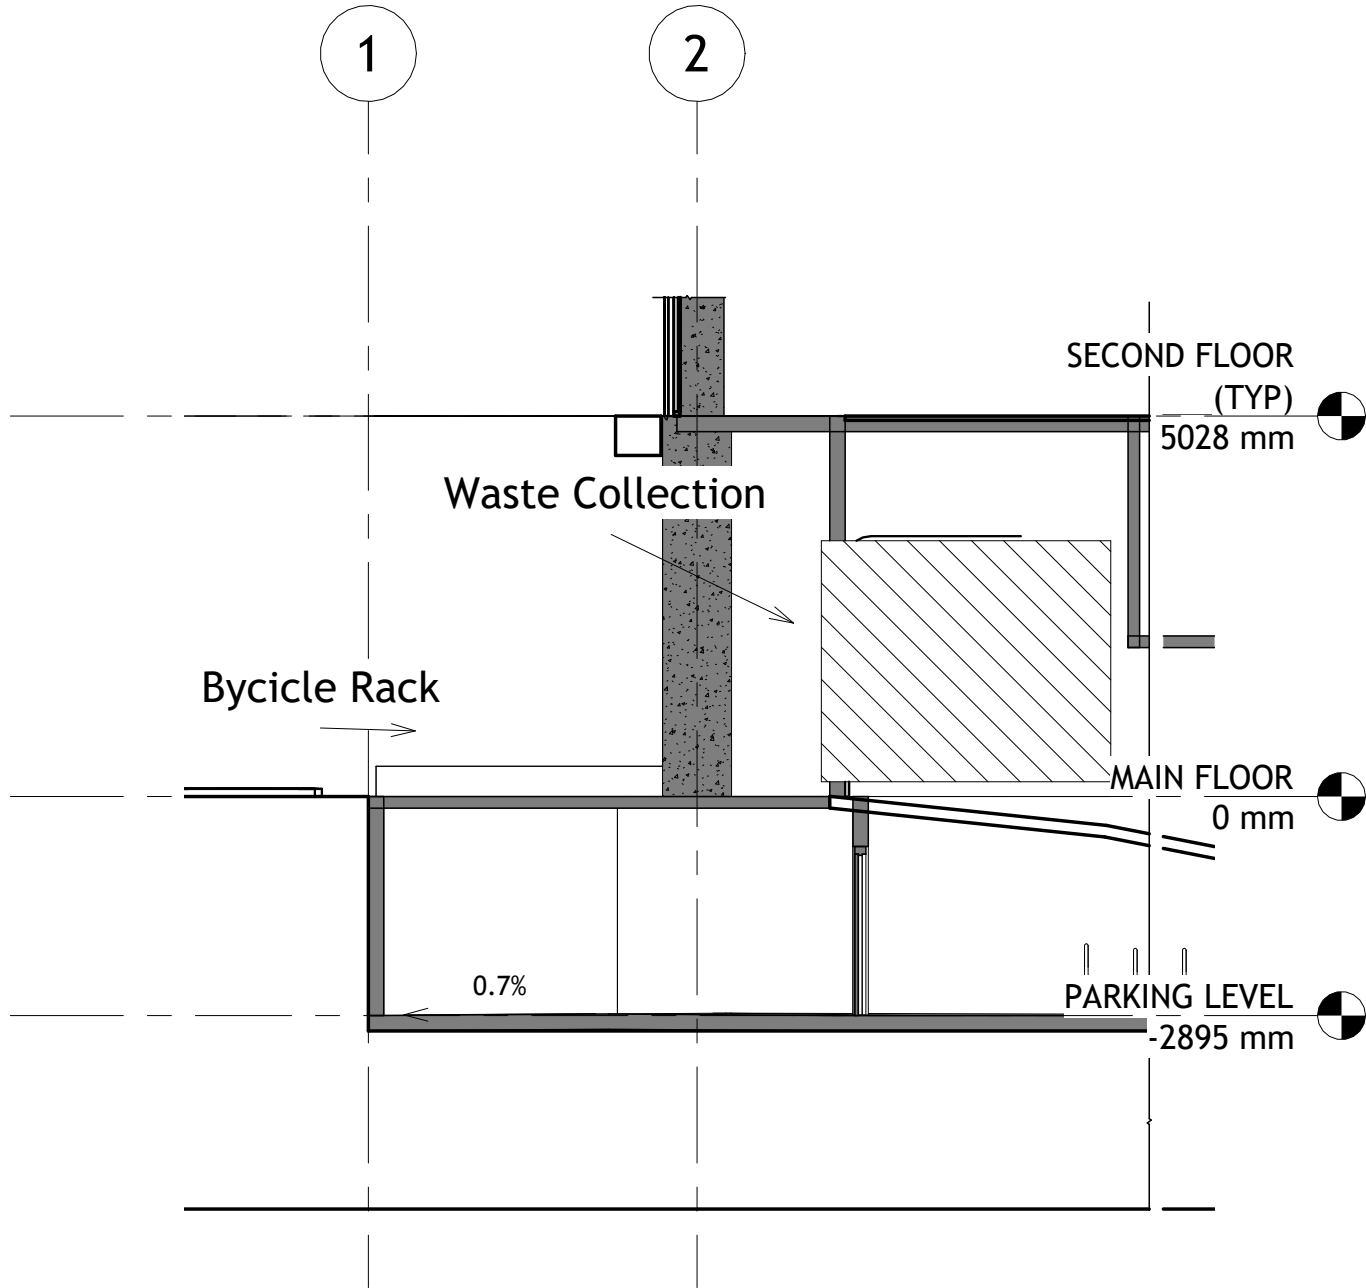

③ waste collection/slope
1 : 100

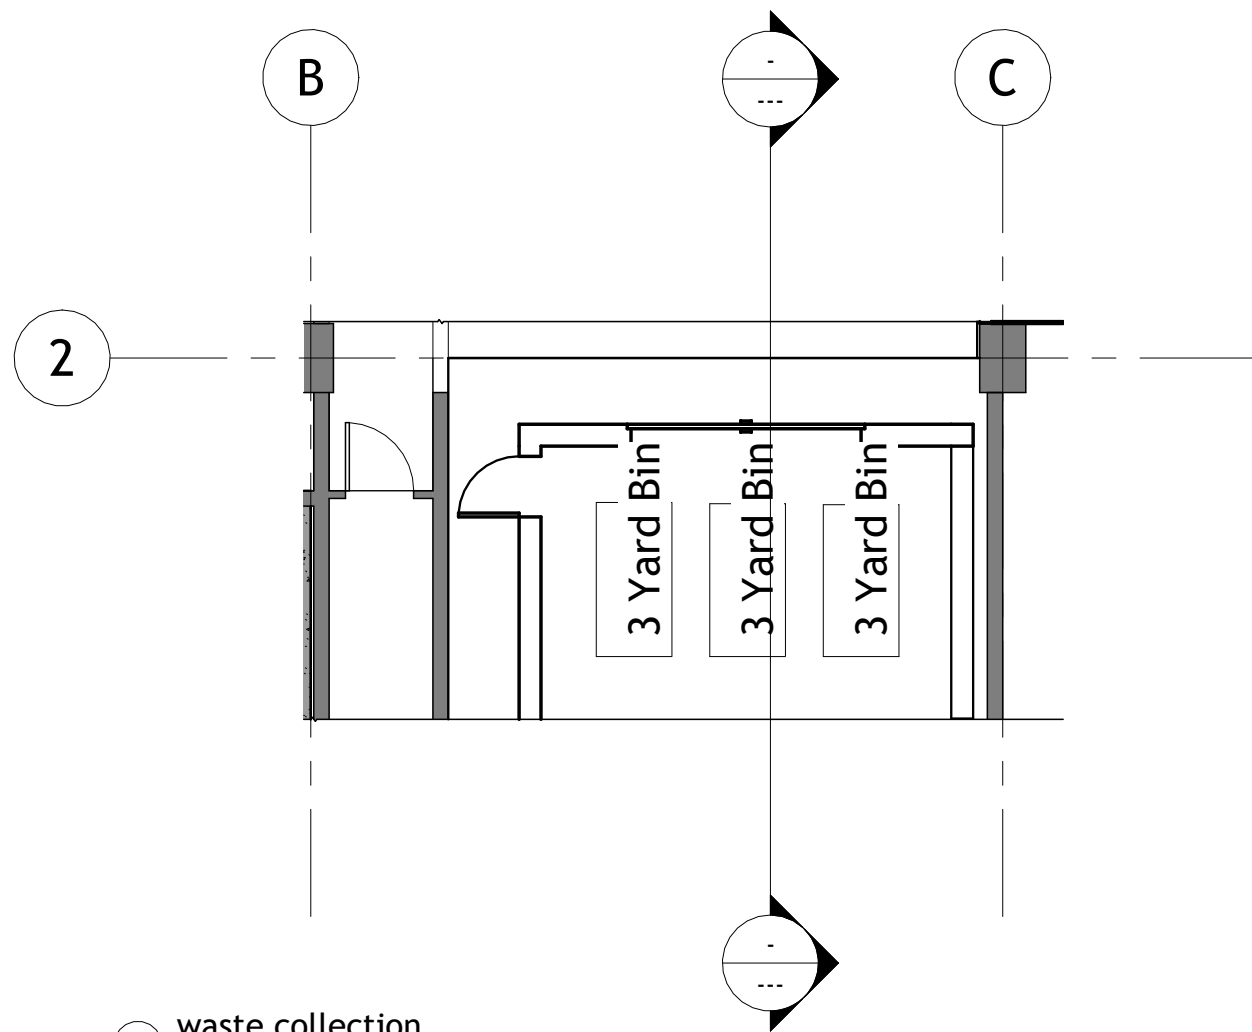


④ waste collection
1 : 100


WASTE DISPOSAL:
PER WASTE & RECYCLE BYLAW 20M2001
ANTICIPATE TOTAL WASTE VOLUME PER WEEK
0.24 cu.m or 0.3 cu. yard per unit

TOTAL VOLUME OF WASTE PRODUCED PER WEEK
(# of Units) 16 X 0.24 = 3.84 cu.
(# of Units) 16 X 0.3 = 4.8 cu.yard

Provided:
ORGANIC WASTE 3.00 cu. yard CAPACITY (GREEN BIN)
GARBAGE 3.00 cu. yard CAPACITY (BLACK BIN)
RECYCLE 3.00 cu. yard CAPACITY (BLUE BIN)

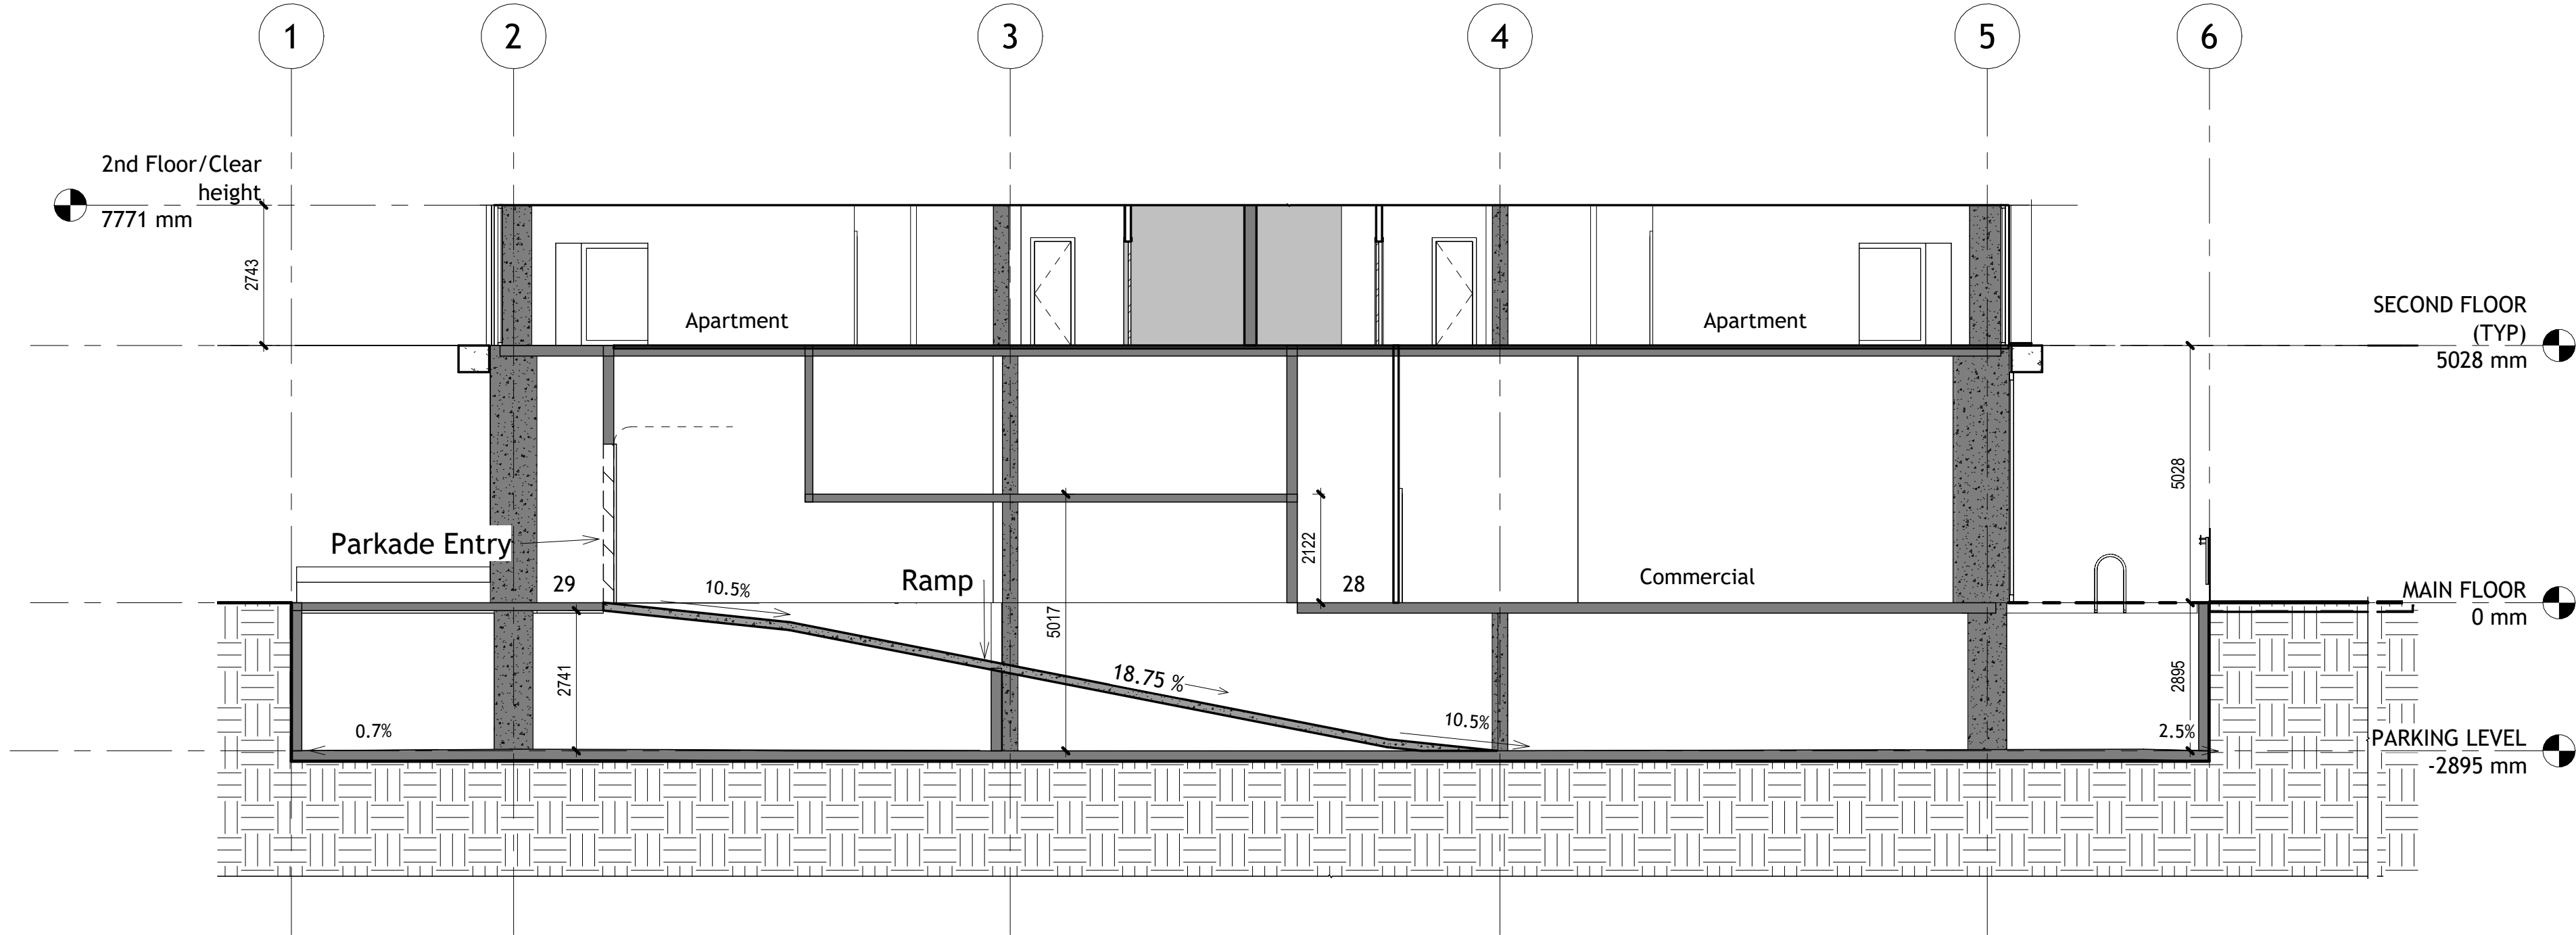

① Ramp section 1
1 : 100

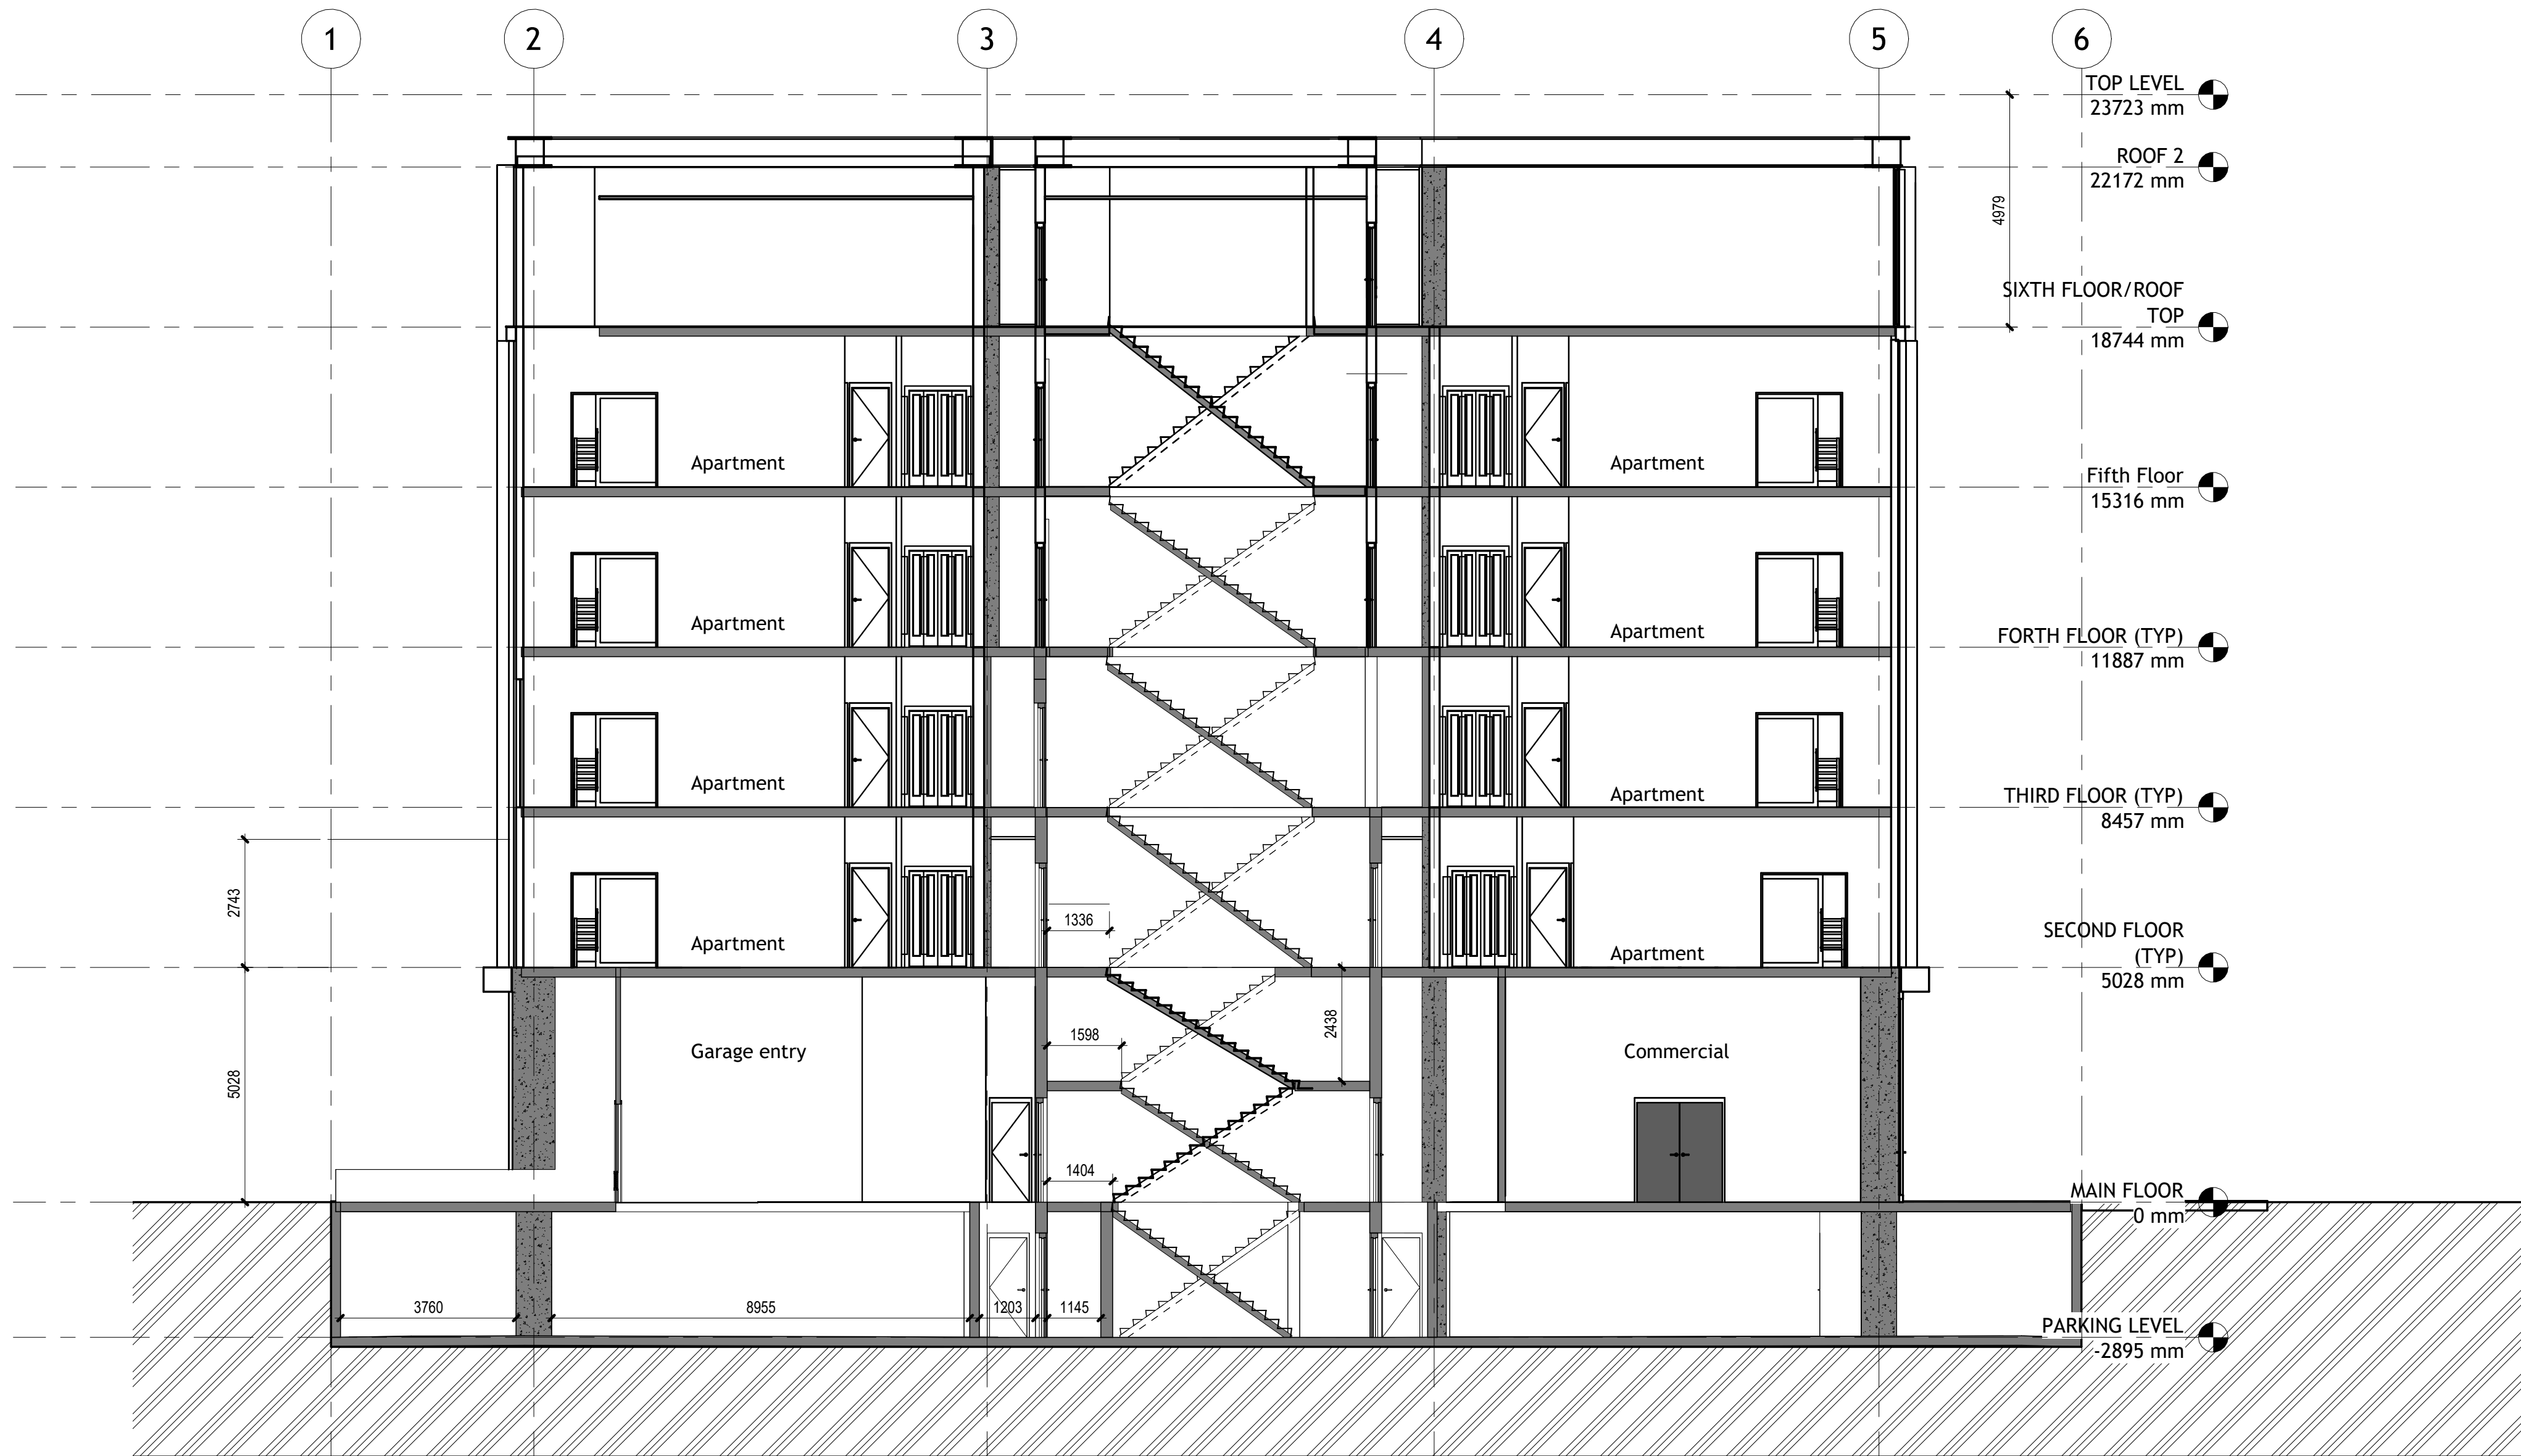

② Stairs Section 2
1 : 100

professional seal
prime consultant



401, 1040 - 7 Ave, Sw Calgary, Alberta, Canada
Tel: 403 - 269 - 5959 Fax: 403 - 233 - 8149
www.mcplusa.ca

client

Deli Tech Development

consultants

phase / date

NOTE:

Issue Description

Issue Date

Project Title

Office conversion

Project Municipal Address

1000-8th Ave SW,
Calgary

Project Legal Address

BLOCK 44 PLAN SA1
LOTS 21-23, portions of
LOT 24, east half of LOT 25

MC+A file No.

MCA 1272

Phase

Design Development

Date

February, 2025

Scale

Drafted By

N.S.

Checked By

M.C.

Sheet Title

SECTIONS

Sheet Number

A1-08