


2/7/2025 11:00:38 AM

THIS DRAWING MUST NOT BE SCALED. THE GENERAL CONTRACTOR SHALL VERIFY ALL DIMENSIONS, DATUM, AND LEVELS PRIOR TO COMMENCEMENT OF WORK. ALL ERRORS AND OMISSIONS TO BE REPORTED IMMEDIATELY TO THE ARCHITECT. VARIATIONS AND MODIFICATIONS TO WORK SHOWN ON THESE DRAWINGS SHALL NOT BE CARRIED WITHOUT OUR WRITTEN PERMISSION FROM THE ARCHITECT. THIS DRAWING IS THE EXCLUSIVE PROPERTY OF THE ARCHITECT AND CAN BE REPRODUCED ONLY WITH THE PERMISSION OF THE ARCHITECTS.

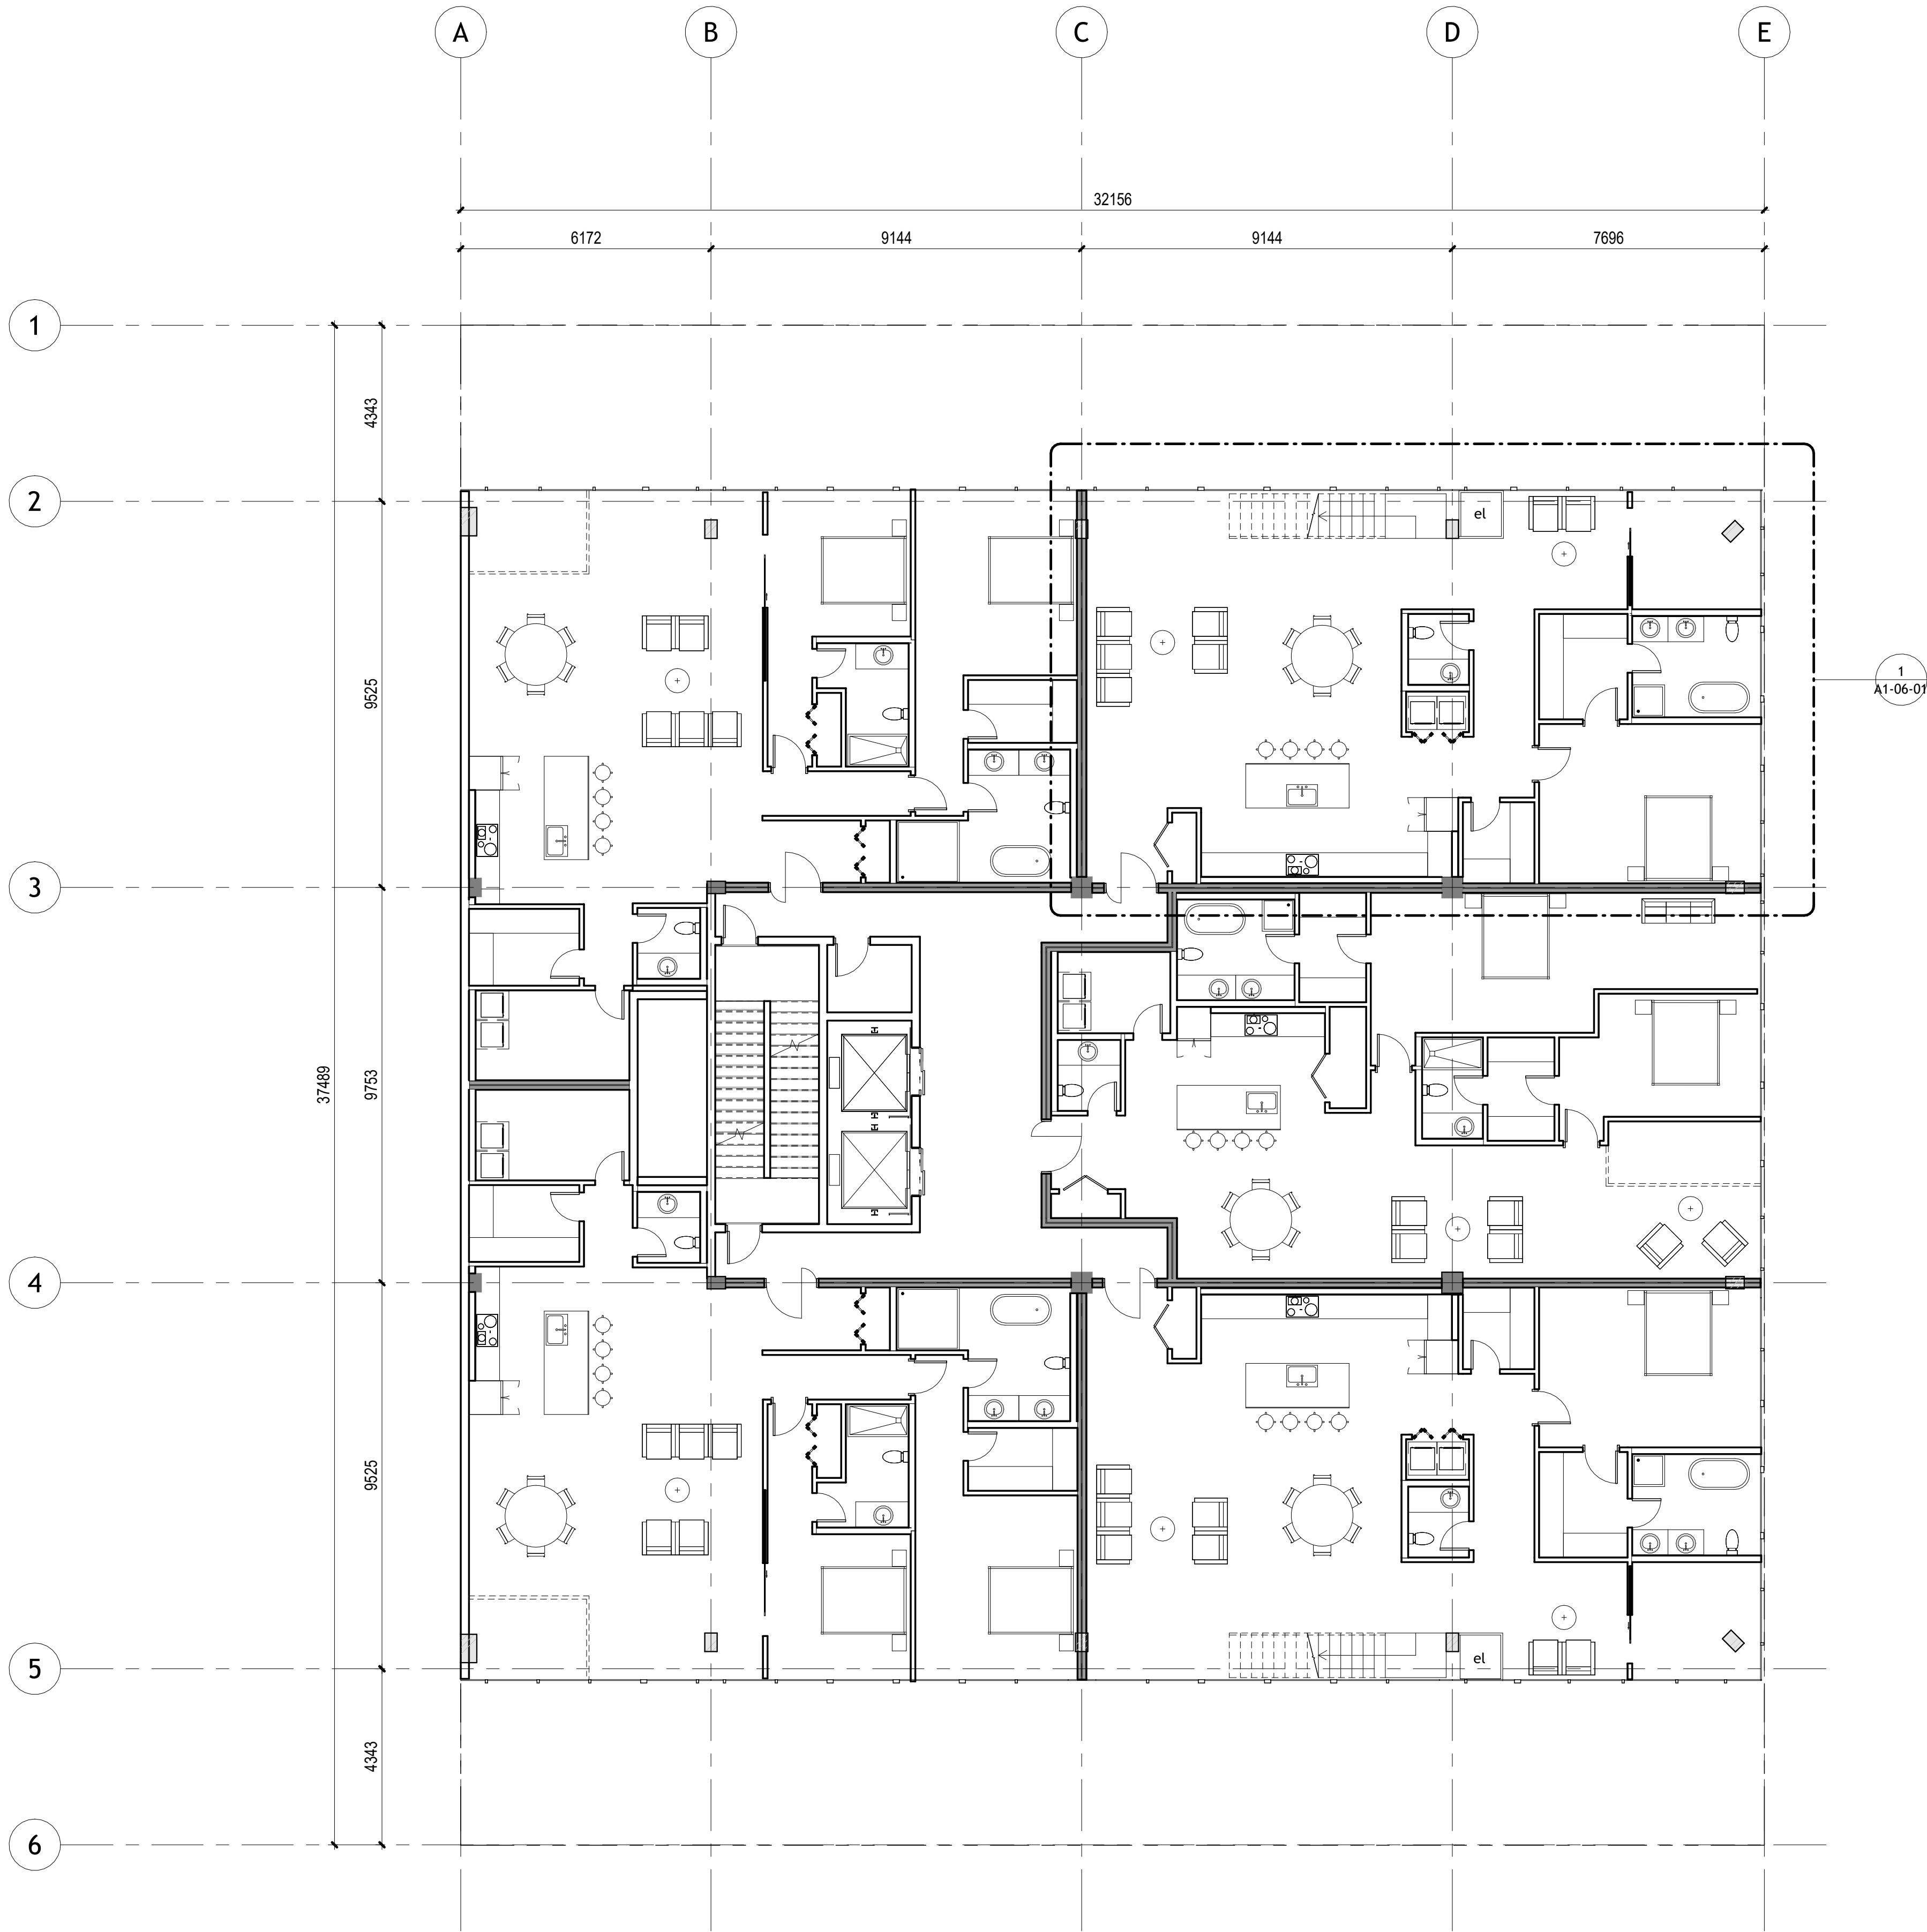

FIFTH FLOOR (ARCHITECTURAL PLAN)
1:100

professional seal
prime consultant



401, 1040 - 7 Ave, Sw Calgary, Alberta, Canada
Tel:403 - 269 - 5959 Fax:403 - 233 - 8149
www.mcplusa.ca

client

Deli Tech Development

consultants

phase / date

NOTE:

Issue Description
Development Permit
Issue Date
February 18th, 2025

Project Title

Office conversion

Project Municipal Address

1000-8th Ave SW,
Calgary

Project Legal Address

BLOCK 44 PLAN SA1
LOTS 21-23, portions of
LOT 24, east half of LOT 25

MC+A file No.

MCA 1272

Phase

Development Permit

Date

February, 2025

Scale

Drafted By

I.B. J.T. N.S.

Checked By

M.C.

Sheet Title

5TH FLOOR

Sheet Number

A1-05