


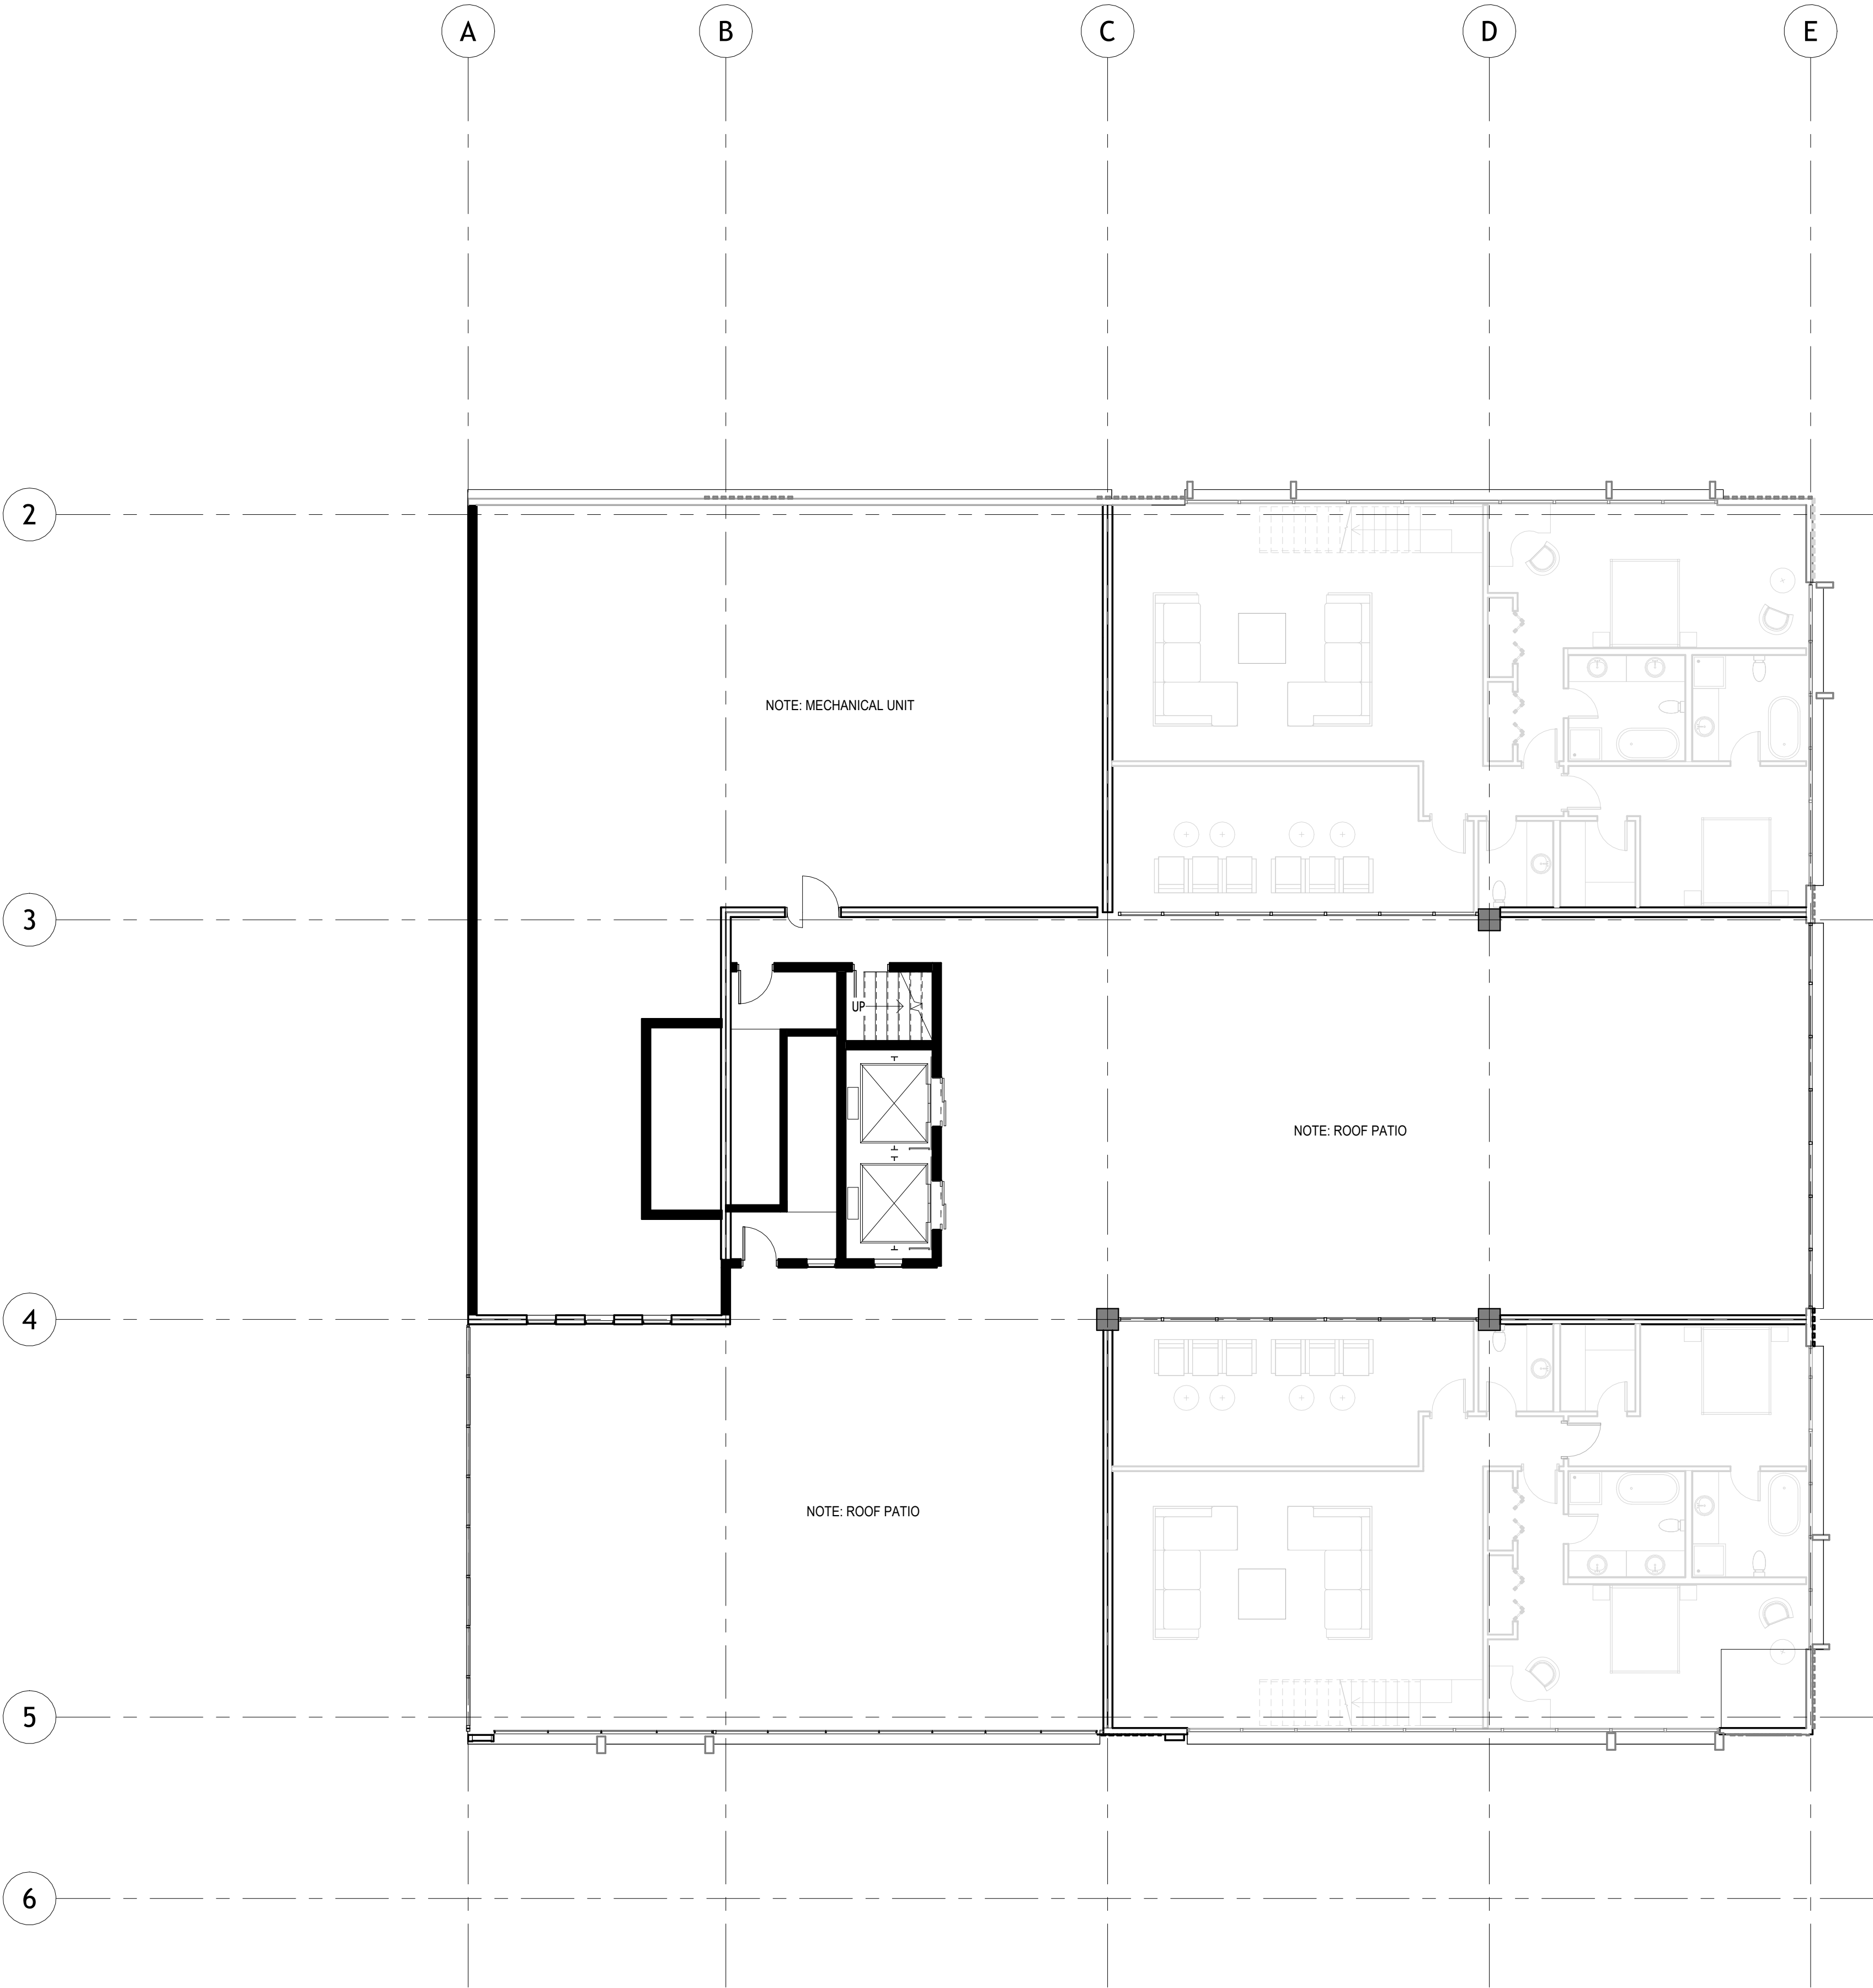

1 LANDSCAPE PLAN
1 : 100

2/12/2025 3:53:44 PM

professional seal
prime consultant



401, 1040 - 7 Ave, Sw Calgary, Alberta, Canada
Tel 403 - 269 - 5959 Fax 403 - 233 - 8149
www.mcplusa.ca

client

Deli Tech Development

consultants

phase / date

NOTE:

Issue Description

Issue Date

Project Title

Office conversion

Project Municipal Address

1000-8th Ave SW,
Calgary

Project Legal Address

BLOCK 44 PLAN SA1
LOTS 21-23, portions of
LOT 24, east half of LOT 25

MC+A file No.

MCA 1272

Phase

Design Development

Date

February, 2025

Scale

Drafted By

N.S.

Checked By

M.C.

Sheet Title

LANDSCAPE PLAN

Sheet Number

A1 - 11